




TOP VIEW

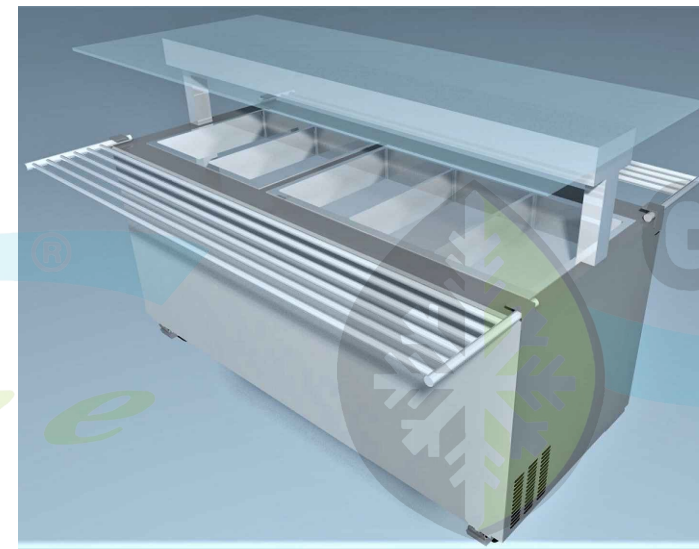


REAR-LEFT 3D VIEW

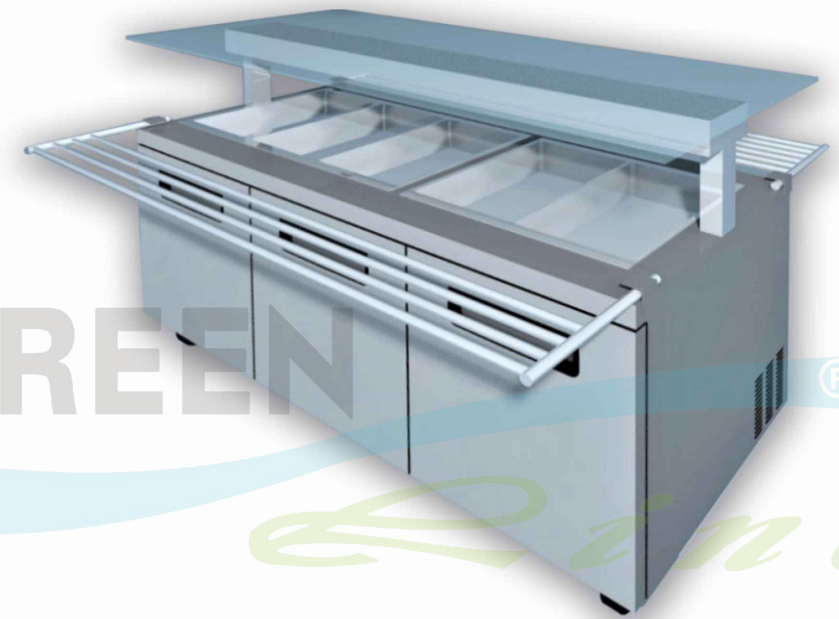

FRONT-RIGHT 3D VIEW

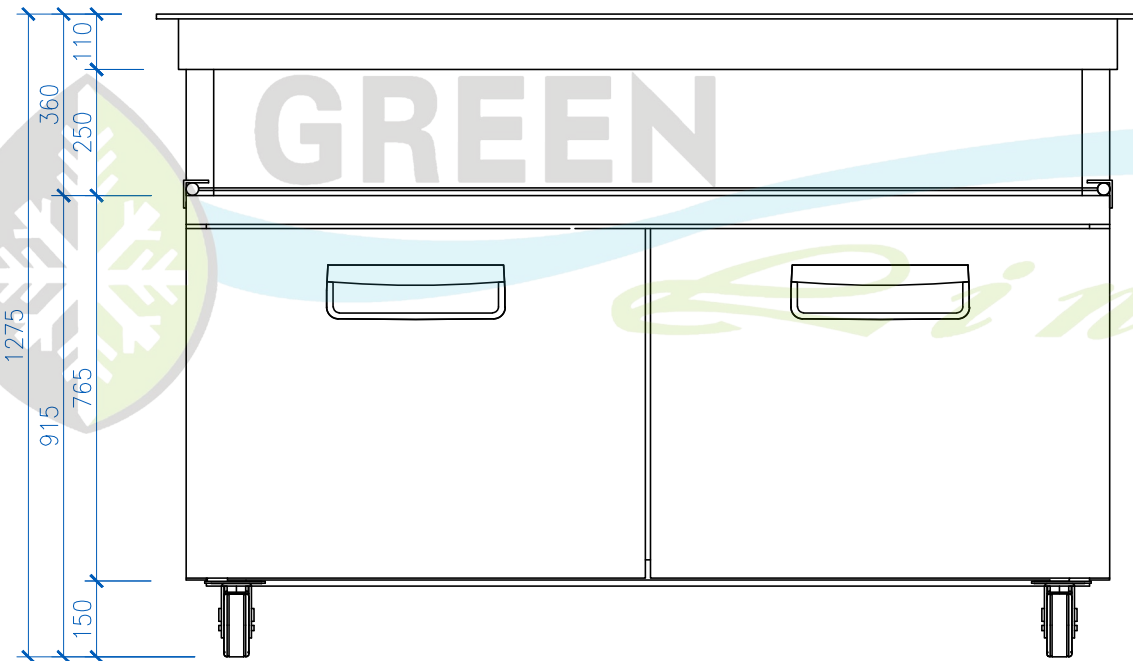

FRONT VIEW

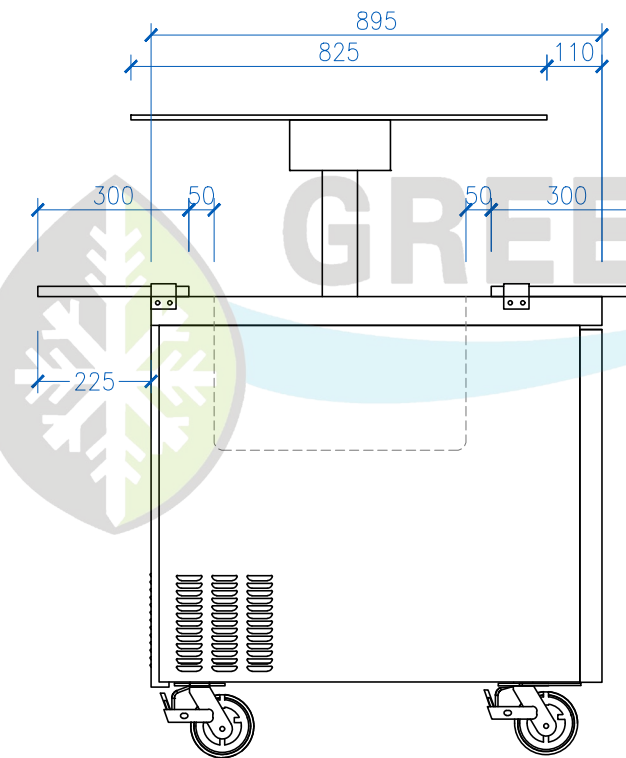

SIDE VIEW

THIS DRAWING MUST NOT BE SCALED
THE CONTRACTOR SHALL VERIFY ALL DIMENSIONS, DATA AND LEVEL PRIOR TO THE COMMENCEMENT OF WORK. ALL ERRORS AND OMISSIONS BETWEEN THE DRAWINGS AND SPECIFICATION ARE TO BE REPORTED



HOSPITALITY EQUIPMENT 2020 Pty Ltd
6/6 Tennyson Street, GRANVILLE NSW 2142
P: 02 9637 3737
E: salesnsw@he2020.com.au W: www.he2020.com.au

PROJECT:
GREENLINE COLD BUFFET

DRAWING TITLE: GLSA2D-BU-18		
DRAWN: C.	DRAWN: 15.07.2020	SCALE: 1:15
PROJECT NO: 001	DRAWING NO: 001	REV: 01